

LOT 1
378 m²


LOT 2
200 m²

LOT 3
178 m²


LOT 4
155 m²

LOT 5
169 m²

AVG
72 m²

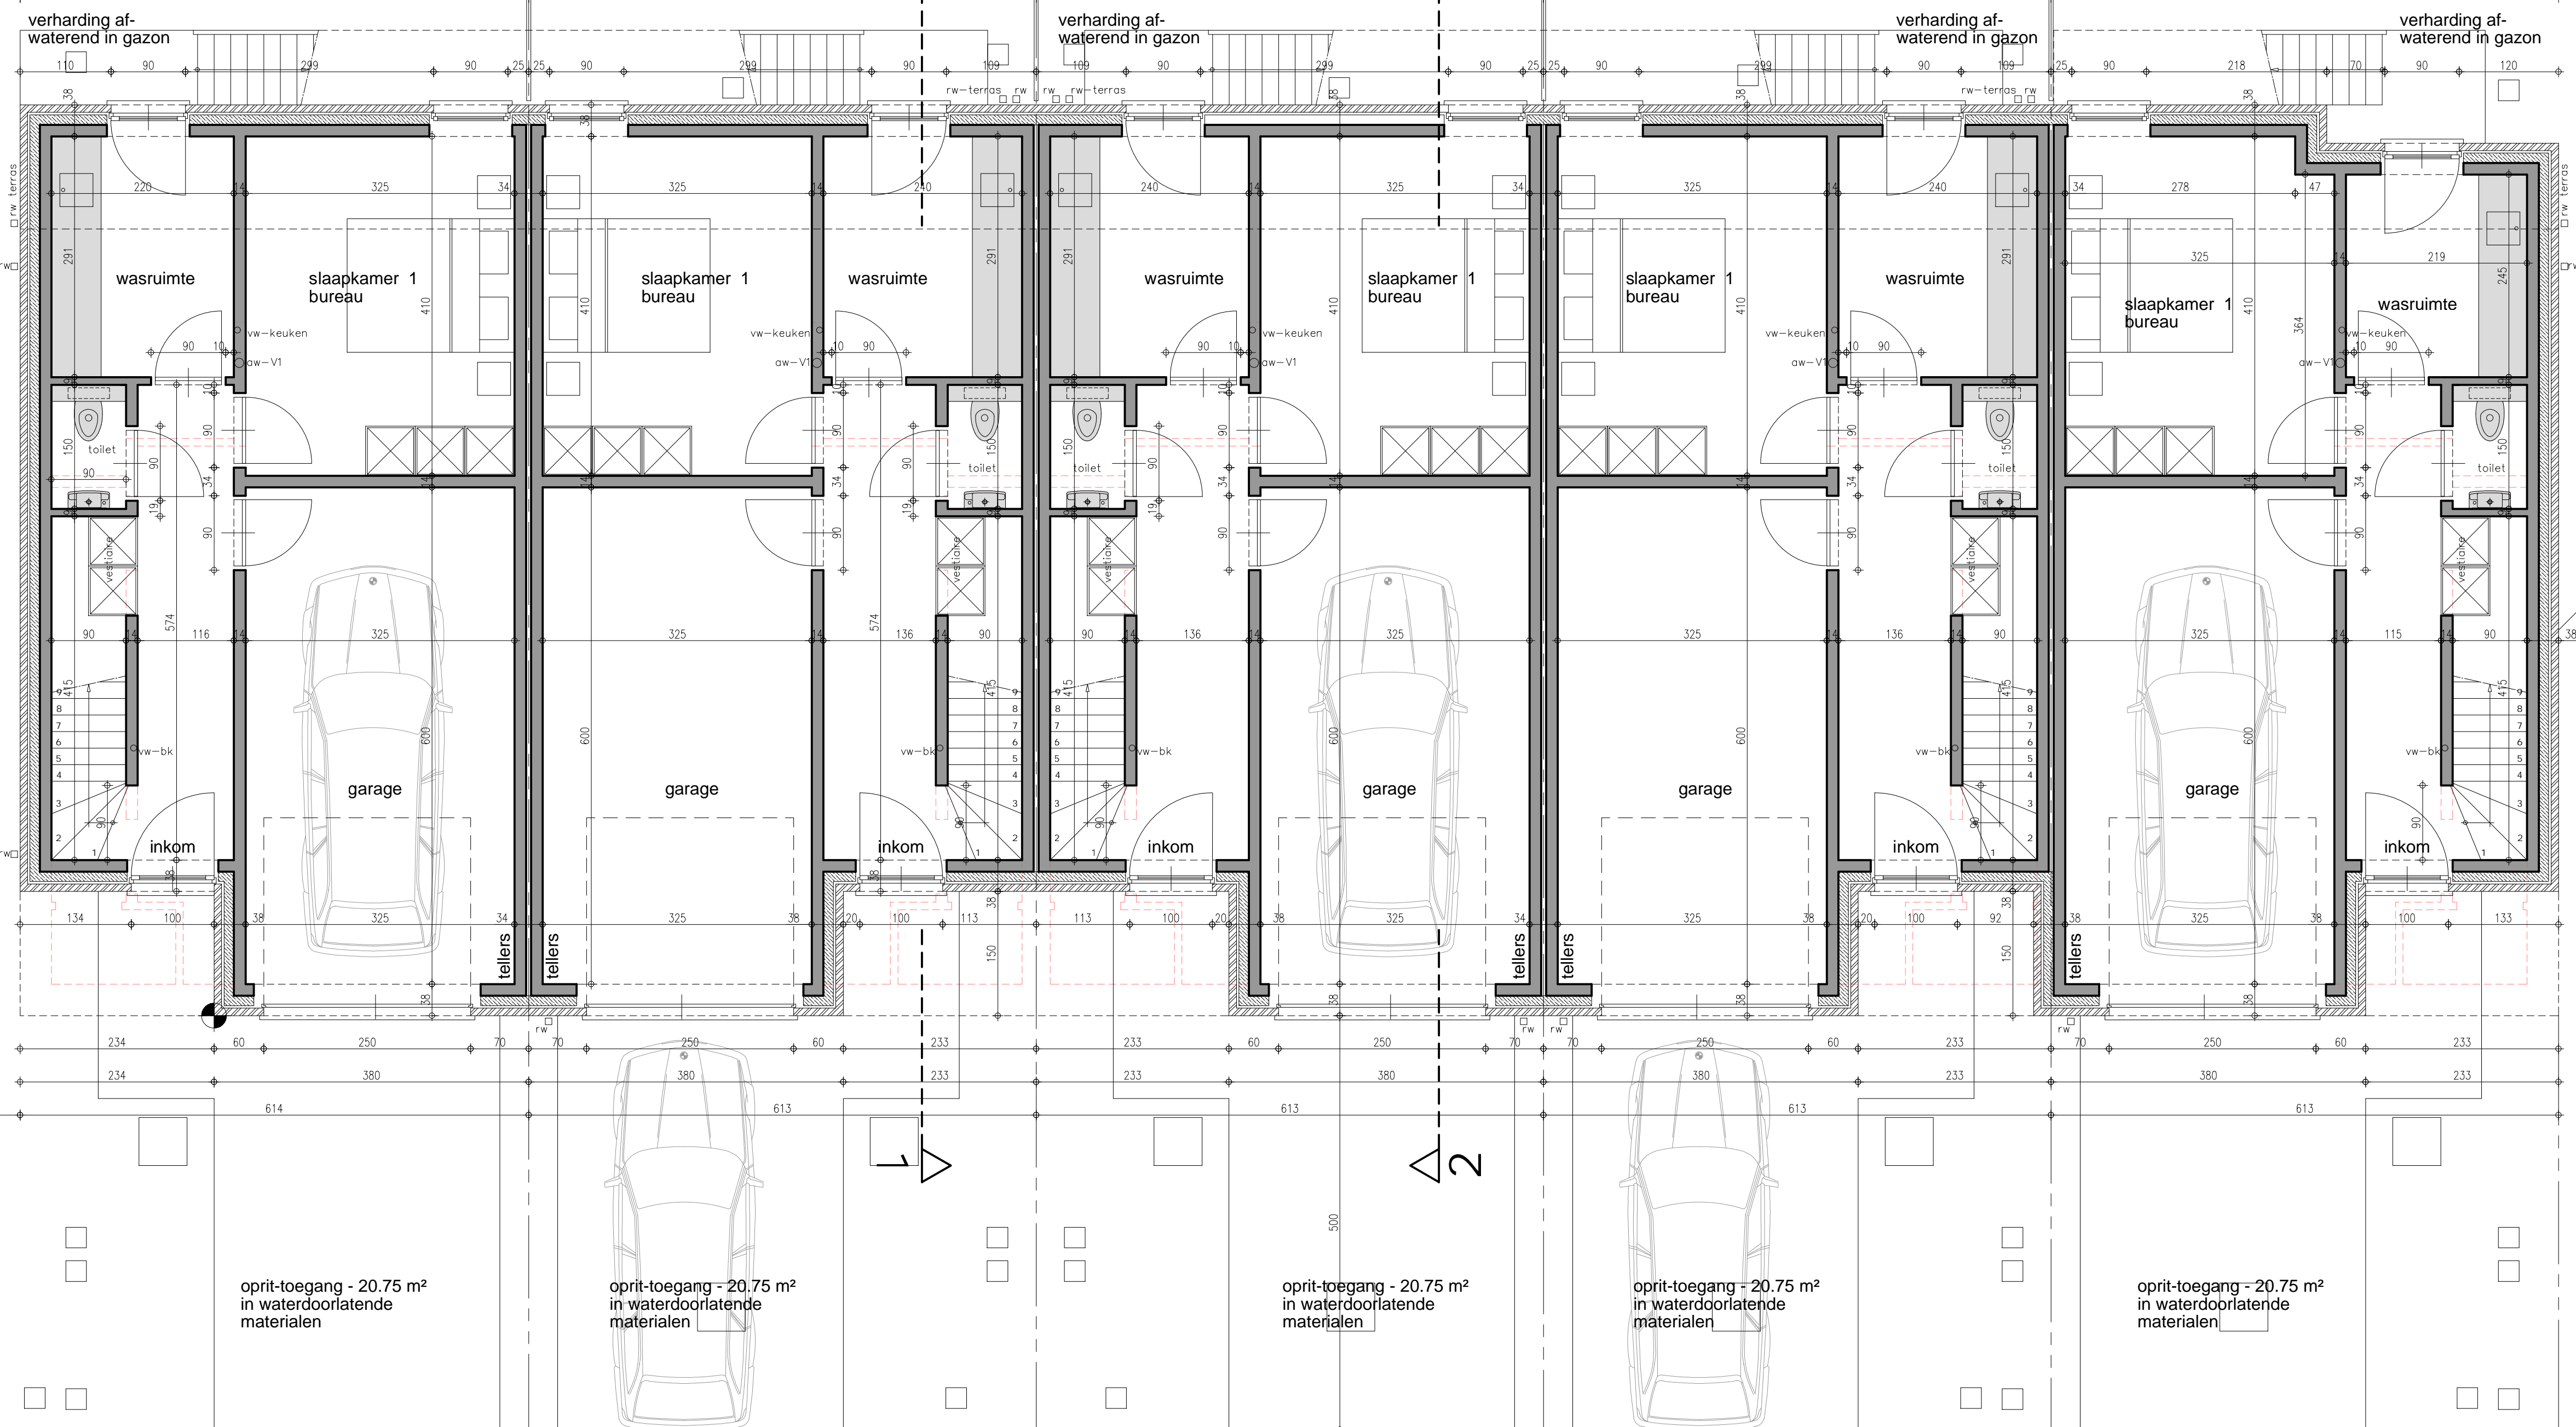

GELIJKVLOERS 1/50

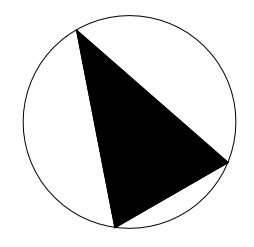

bouwen van vijf woningen